




PROPOSED FRONT / SIDE ELEVATION

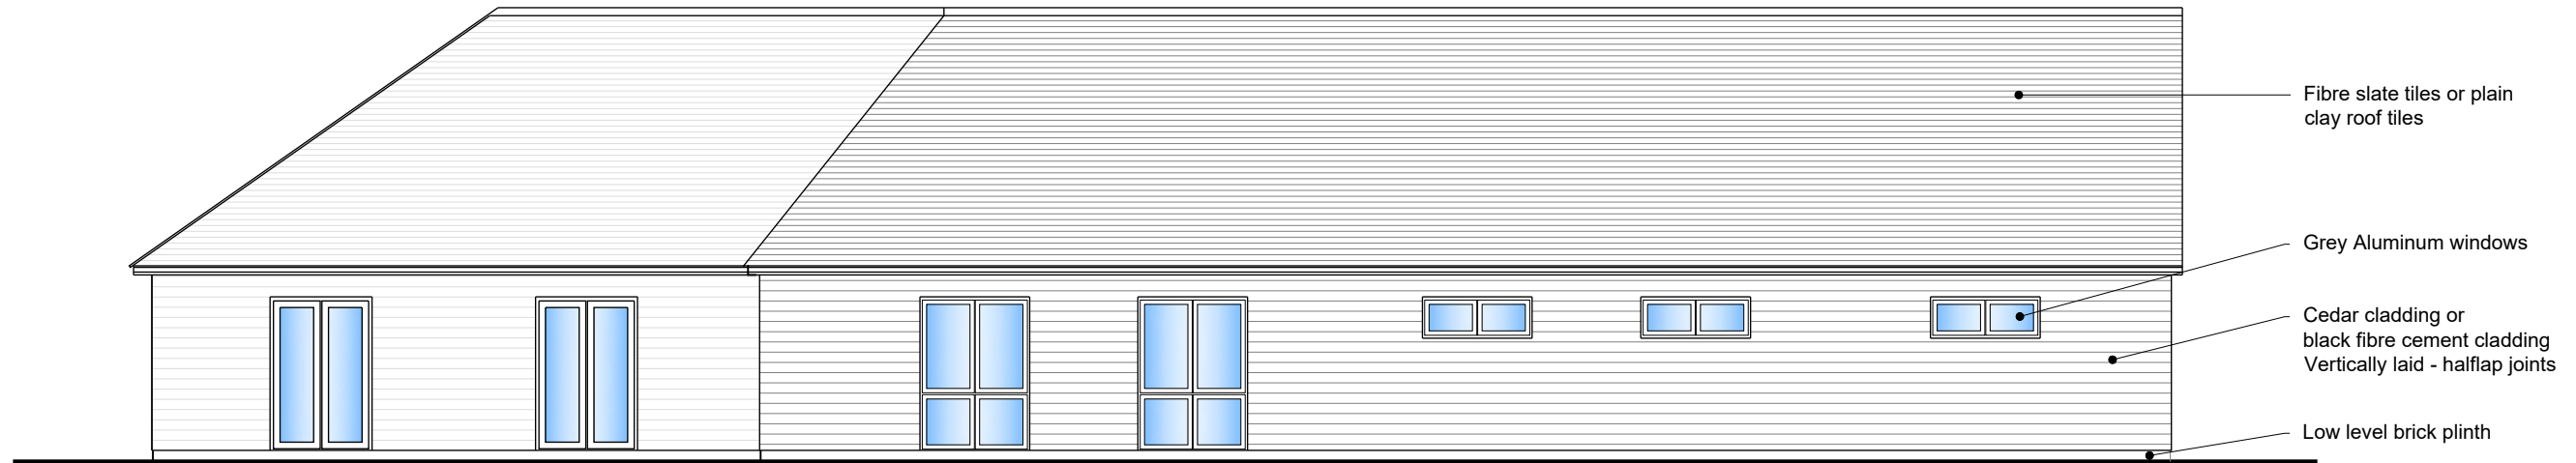

PROPOSED REAR ELEVATION

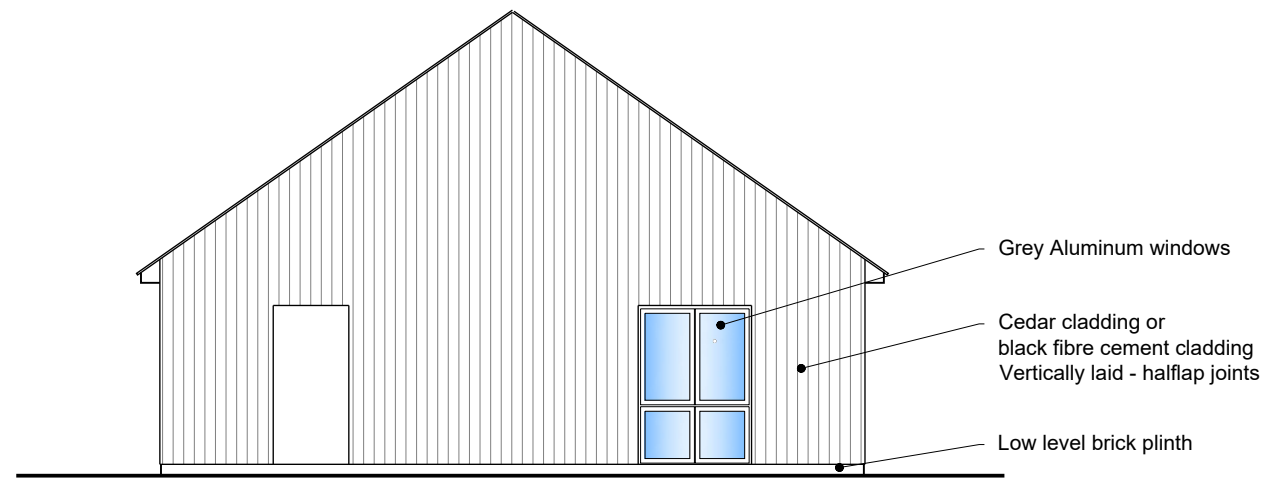



PROPOSED SIDE ELEVATION

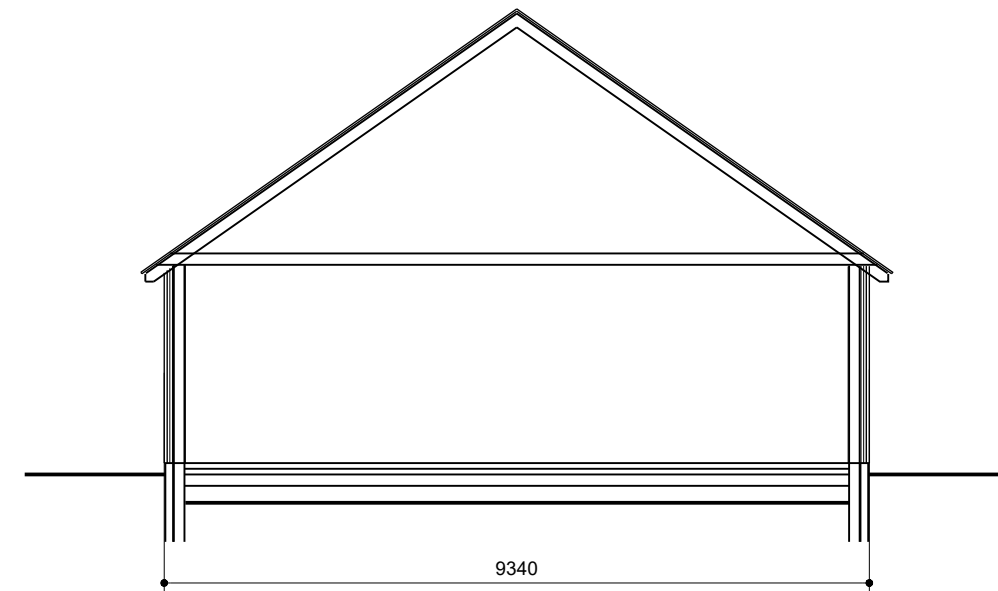

PROPOSED SECTION

DRAFT PROPOSALS - FOR DISCUSSION ONLY

 

 <p>mark alford design architecture          Heatherlands Bracken Lane Storrington West Sussex RH20 3HS          T: 01903 740033 E: office@markalforddesign.com</p>	<p>client: WARREN CLARK GOLFING DREAMS</p>	<p>drawn by: MSA date: JUL 19 scale: 1:100 @ A3</p>
	<p>project title: INCLUSIVE CENTRE MANNINGS HEATH GOLF AND WINE ESTATE</p>	<p>issue status: design <input checked="" type="checkbox"/> BofQ <input type="checkbox"/> construction <input type="checkbox"/> record <input type="checkbox"/></p>
	<p>drawing title: DRAFT ELEVATIONS / SECTION</p>	<p>drawing number: <b>19343 / SK101</b> revision: <b>1</b></p>
	<p><small>This drawing may not be used or reproduced without written consent. Copyright reserved No dimensions to be scaled from this drawing except for Planning purposes.</small></p>	